
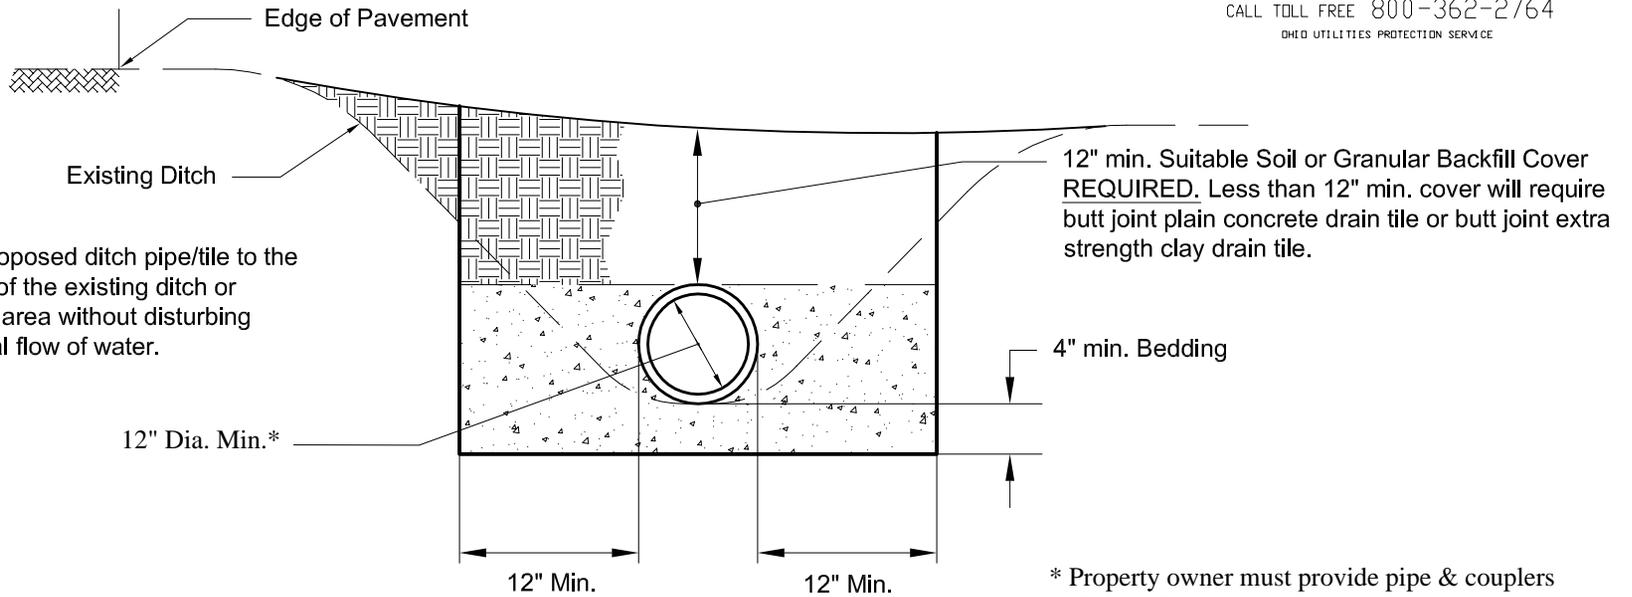


Poland Township Ditch Enclosure

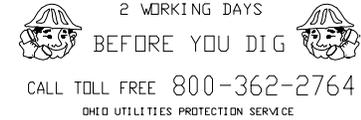

NOTE: Locate proposed ditch pipe/tile to the backside of the existing ditch or within the area without disturbing the natural flow of water.

All plastic pipes must conform with Item 707.33 Corrugated Polyethylene Smooth Lined, Perforated Pipe as specified in O.D.O.T. 2005 Construction and Material Specifications. (Hancor Sure-Lok, ADS pro-link or approved equal)

* Property owner must provide pipe & couplers (Poland Township to determine exact size) and 1.0 ton of #57 limestone per 6 foot of pipe to be installed. Materials must be on site before construction will commence.

SPECIFICATIONS FOR PLASTIC PIPES FOR ROAD DITCH ENCLOSURE

Not to Scale