


Poland Township Road Cut Specifications

ROADWAY OPEN-CUT TRENCH DETAIL

N.T.S.

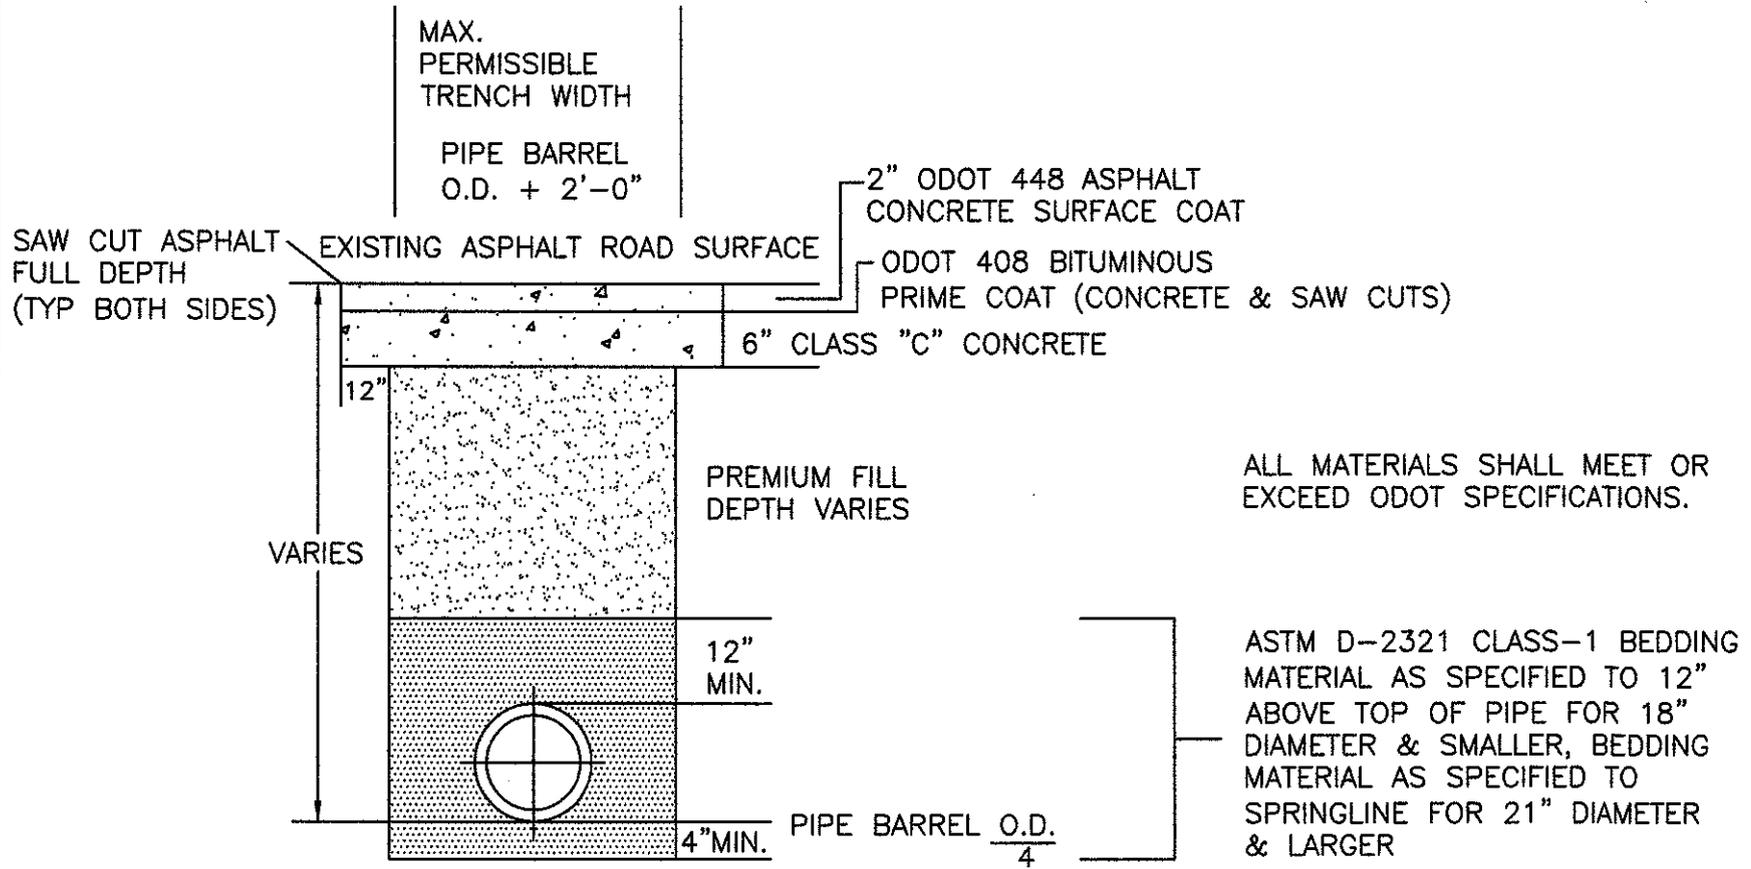

Poland Township Road Bore Specifications

